


NO PARCEL 11.2

ORIGINAL PROPERTY MAPS WERE PREPARED APRIL 1, 1982 BY GORDON E. AINSWORTH & ASSOCIATES, INC. MAPS ARE REVISED AND REPRINTED BY CARTOGRAPHIC ASSOCIATES, INC.

THIS MAP IS FOR ASSESSMENT PURPOSES ONLY. IT IS NOT VALID FOR LEGAL DESCRIPTION OR CONVEYANCE.

DIGITIZED IN 1999 BY
CARTOGRAPHIC ASSOCIATES INC.
 PROFESSIONAL GIS CONSULTANTS
 MUNICIPAL MAPPING - GIS - PUBLIC WORKS INFORMATION MANAGEMENT
 11 PLEASANT STREET, LITTLETON, NEW HAMPSHIRE 03561
 (603)444-6768 - 1(800)322-4540 - FAX (603)444-1366
 WWW.CAI-INFO.COM

LEGEND	
AREA, SURVEYED	2.43 Ac
AREA, CALCULATED	2.43 AcC
DIMENSION	190.44'
DIMENSION, SCALED100'S
RIGHT OF WAY	5/8" = 1'
WATER	
ADJACENT SHEET NO.	102
MATCH LINE	
COMMON OWNERSHIP	
DEVELOPMENT LOT NO.	4
WETLANDS	

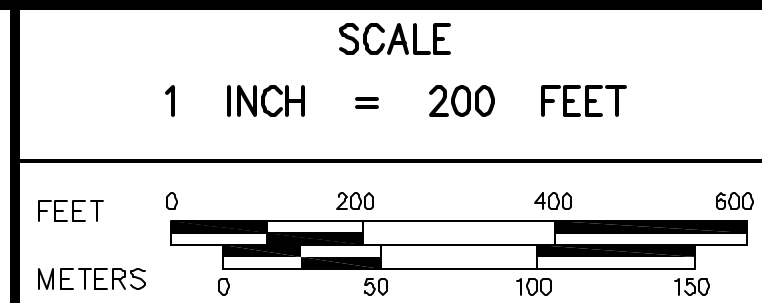

TOWN OF
GILL
 MASSACHUSETTS

MAP NO.
205