


BERNARDSTON

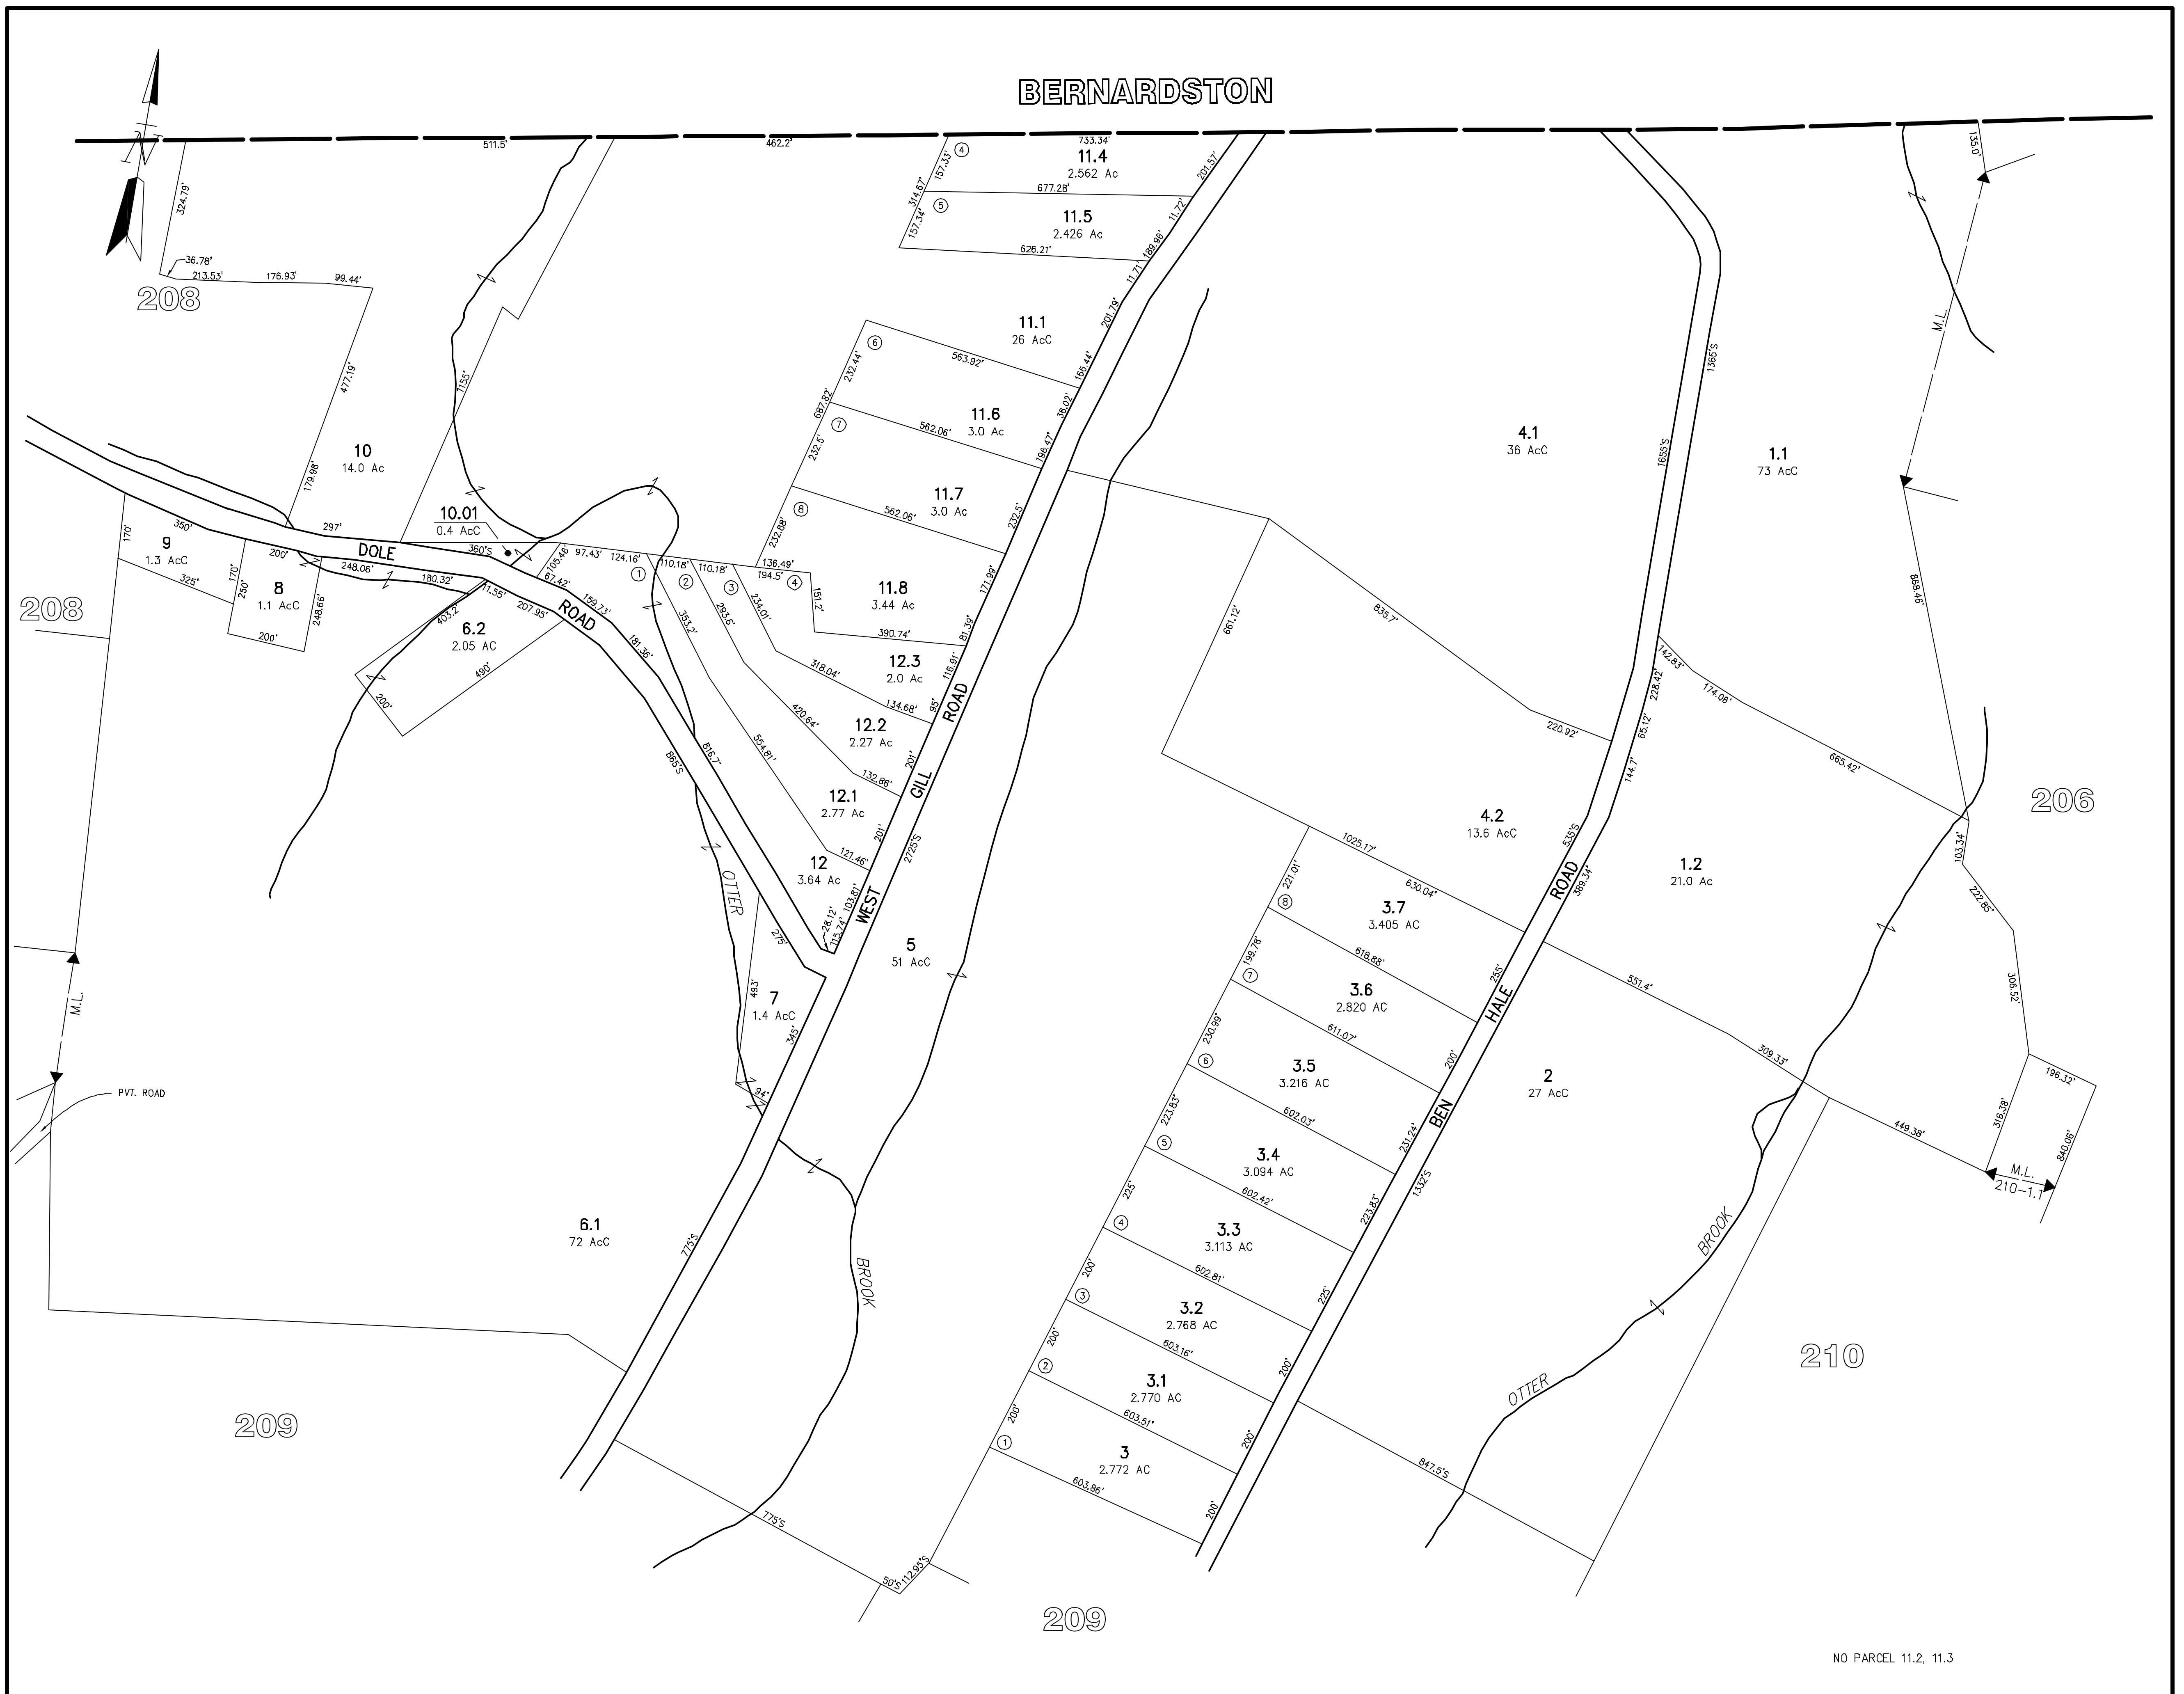

NO PARCEL 11.2, 11.3

ORIGINAL PROPERTY MAPS WERE PREPARED APRIL 1, 1982 BY GORDON E. AINSWORTH & ASSOCIATES, INC. MAPS ARE REVISED AND REPRINTED BY CARTOGRAPHIC ASSOCIATES, INC.
THIS MAP IS FOR ASSESSMENT PURPOSES ONLY. IT IS NOT VALID FOR LEGAL DESCRIPTION OR CONVEYANCE.

DIGITIZED IN 1999 BY
CARTOGRAPHIC ASSOCIATES INC.
PROFESSIONAL GIS CONSULTANTS
MUNICIPAL MAPPING - GIS - PUBLIC WORKS INFORMATION MANAGEMENT
11 PLEASANT STREET, P.O. BOX 267, LITTLETON, NEW HAMPSHIRE 03561
(603)444-6768 - 1(800)322-4540 - FAX (603)444-1366
WWW.CAI-INFO.COM

LEGEND
AREA, SURVEYED 2.43 Ac
AREA, CALCULATED 2.43 AC
DIMENSION 190.44'
DIMENSION, SCALED 100'S
RIGHT OF WAY 1/2" = 100'
WATER WATER
ADJACENT SHEET NO. 102
MATCH LINE M.L.
COMMON OWNERSHIP
DEVELOPMENT LOT NO. 4
WETLANDS WETLANDS

SCALE
1 INCH = 200 FEET
FEET 0 200 400 600
METERS 0 50 100 150

TOWN OF
GILL
MASSACHUSETTS
REVISED THROUGH

MAP NO.
207