


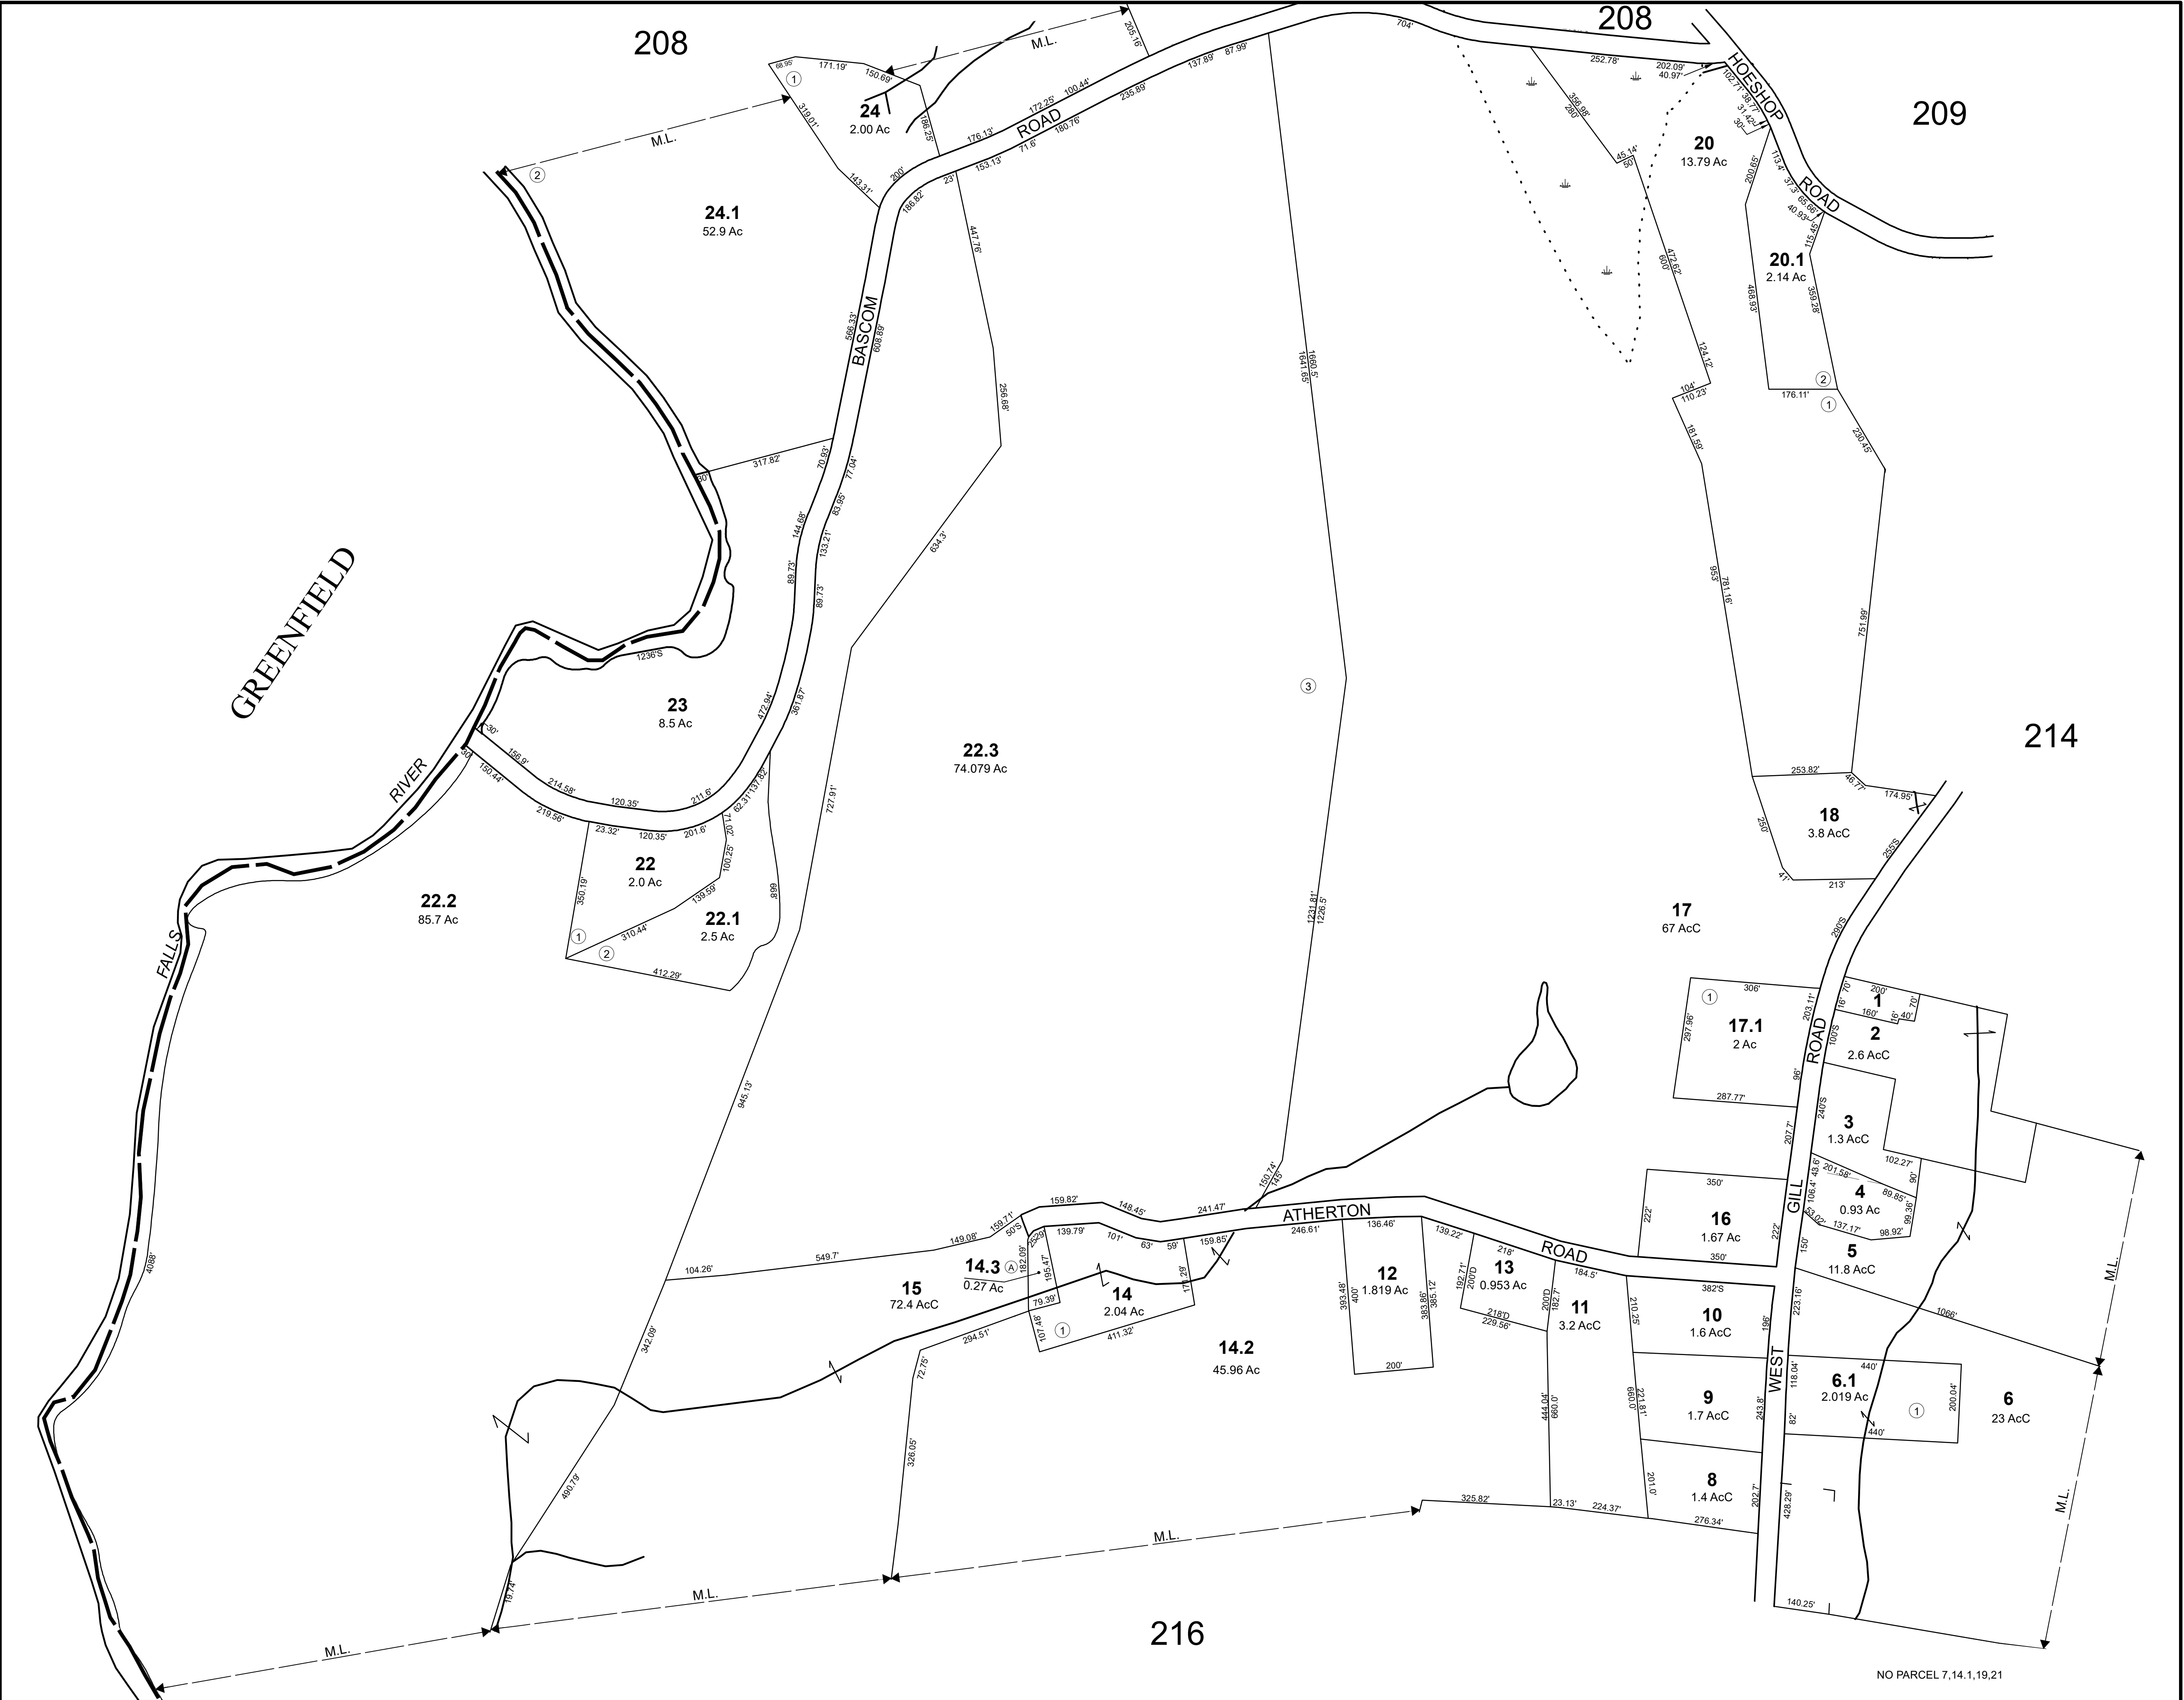

THIS MAP IS FOR ASSESSMENT PURPOSES. IT IS NOT VALID FOR LEGAL DESCRIPTION OR CONVEYANCE.

THE HORIZONTAL DATUM IS THE MASSACHUSETTS STATE PLANE COORDINATE SYSTEM, NAD 83.

ORIGINAL MAPPING BY GORDON E. AINSWORTH & ASSOCIATES, INC.

COMPLETION DATE: APRIL 1, 1982

REVISED & REPRINTED BY

CAI Technologies
Precision Mapping. Geospatial Solutions.

11 Pleasant Street, Littleton, NH 03561
800.322.4540 - www.cai-tech.com

LEGEND

AREA SURVEYED	-----	Ac
AREA CALCULATED	-----	AcC
RECORD DIMENSION	-----	100'
SCALED DIMENSION	-----	100'S
MATCH LINE	-----	M.L.
WATER	-----	

ADJACENT SHEET NO.	-----	102
SUBDIVISION LOT NO.	-----	②
RIGHT OF WAY/ACCESS	-----	
COMMON OWNERSHIP	-----	OR
WETLANDS	-----	

FEET

200 100 0 200 400 600

SCALE: 1" = 200"

METERS

50 25 0 50 100 150

REVISED TO: January 1, 2025

PROPERTY MAPS

GILL

MASSACHUSETTS

MAP NO.

215

N