


BERNARDSTON

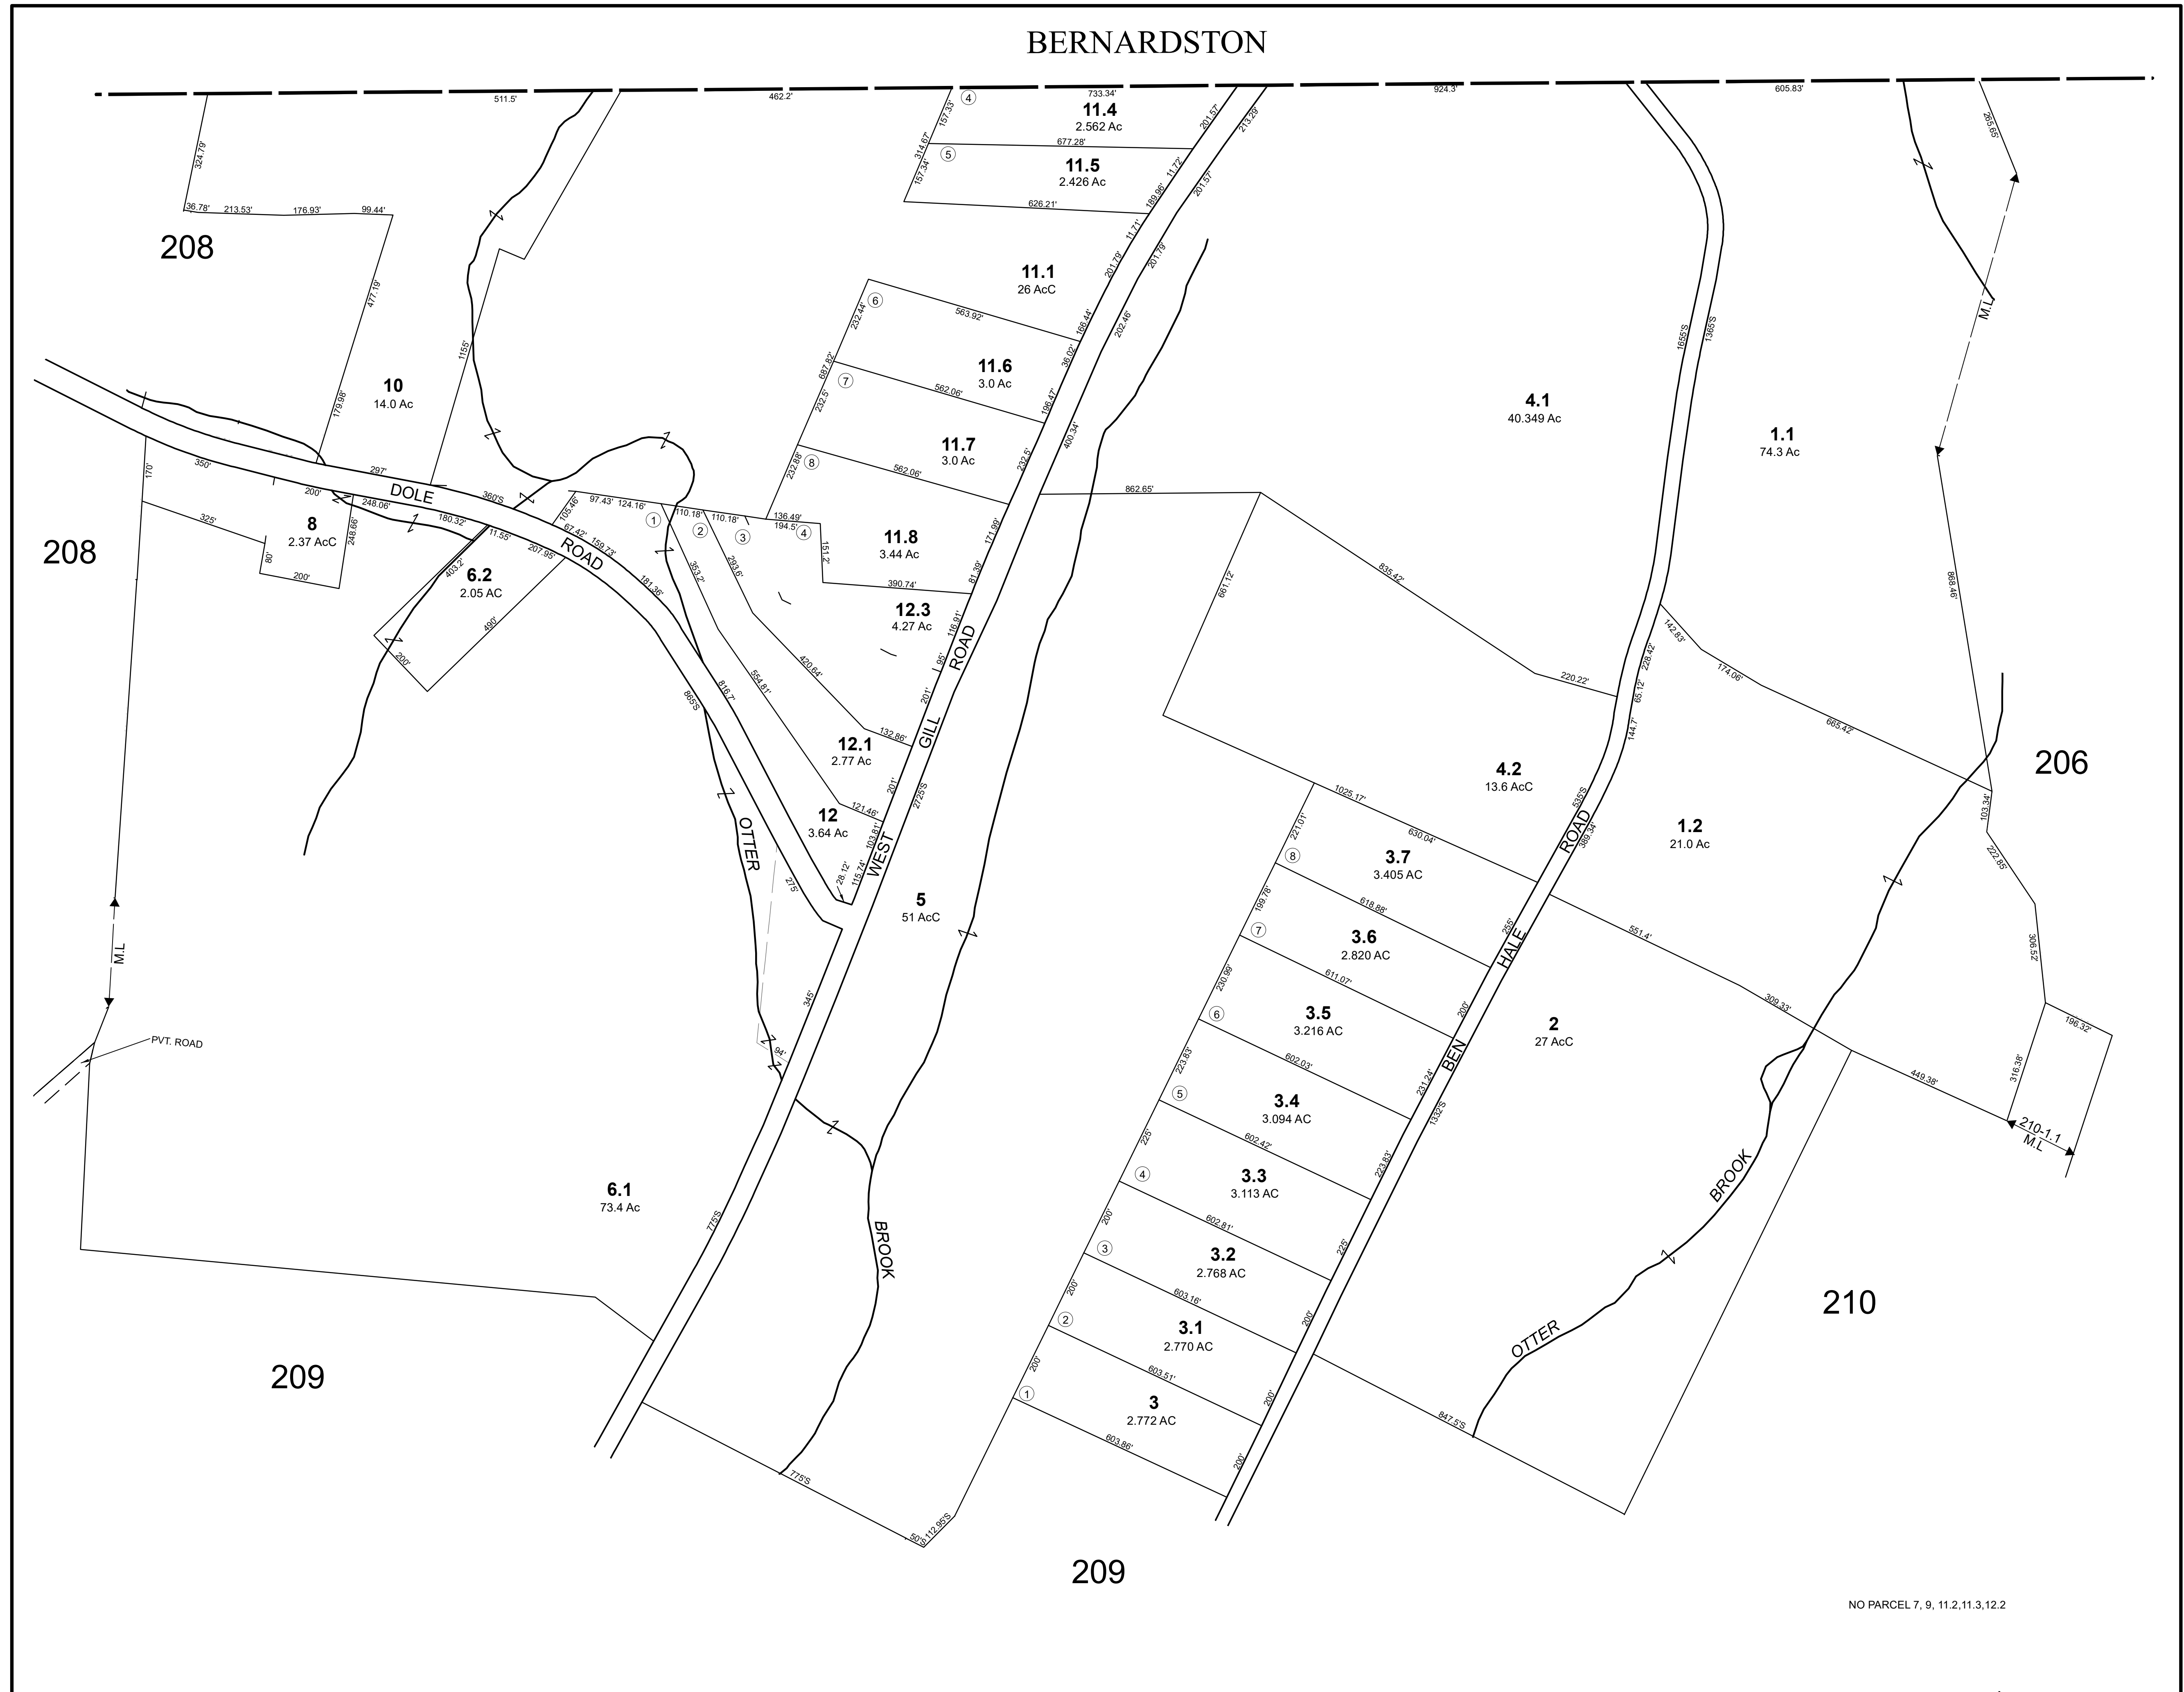

NO PARCEL 7, 9, 11.2, 11.3, 12.2

THIS MAP IS FOR ASSESSMENT PURPOSES. IT IS NOT VALID FOR LEGAL DESCRIPTION OR CONVEYANCE.

THE HORIZONTAL DATUM IS THE MASSACHUSETTS STATE PLANE COORDINATE SYSTEM, NAD 83.

ORIGINAL MAPPING BY GORDON E. AINSWORTH & ASSOCIATES, INC.

COMPLETION DATE: APRIL 1, 1982

REVISED & REPRINTED BY

CAI Technologies
Precision Mapping. Geospatial Solutions.

11 Pleasant Street, Littleton, NH 03561
800.322.4540 - www.cai-tech.com

LEGEND

AREA SURVEYED	Ac
AREA CALCULATED	AcC
RECORD DIMENSION	100'
SCALED DIMENSION	100'S
MATCH LINE	← M.L. →	
WATER	

ADJACENT SHEET NO	102
SUBDIVISION LOT NO.	②
RIGHT OF WAY/ACCESS	60'
COMMON OWNERSHIP	OR
WETLANDS	

SCALE: 1" = 200"

FEET: 200 100 0 200 400 600

METERS: 50 25 0 50 100 150

REVISED TO: JANUARY 1, 2023

PROPERTY MAPS

GILL

MASSACHUSETTS

MAP NO.

207